


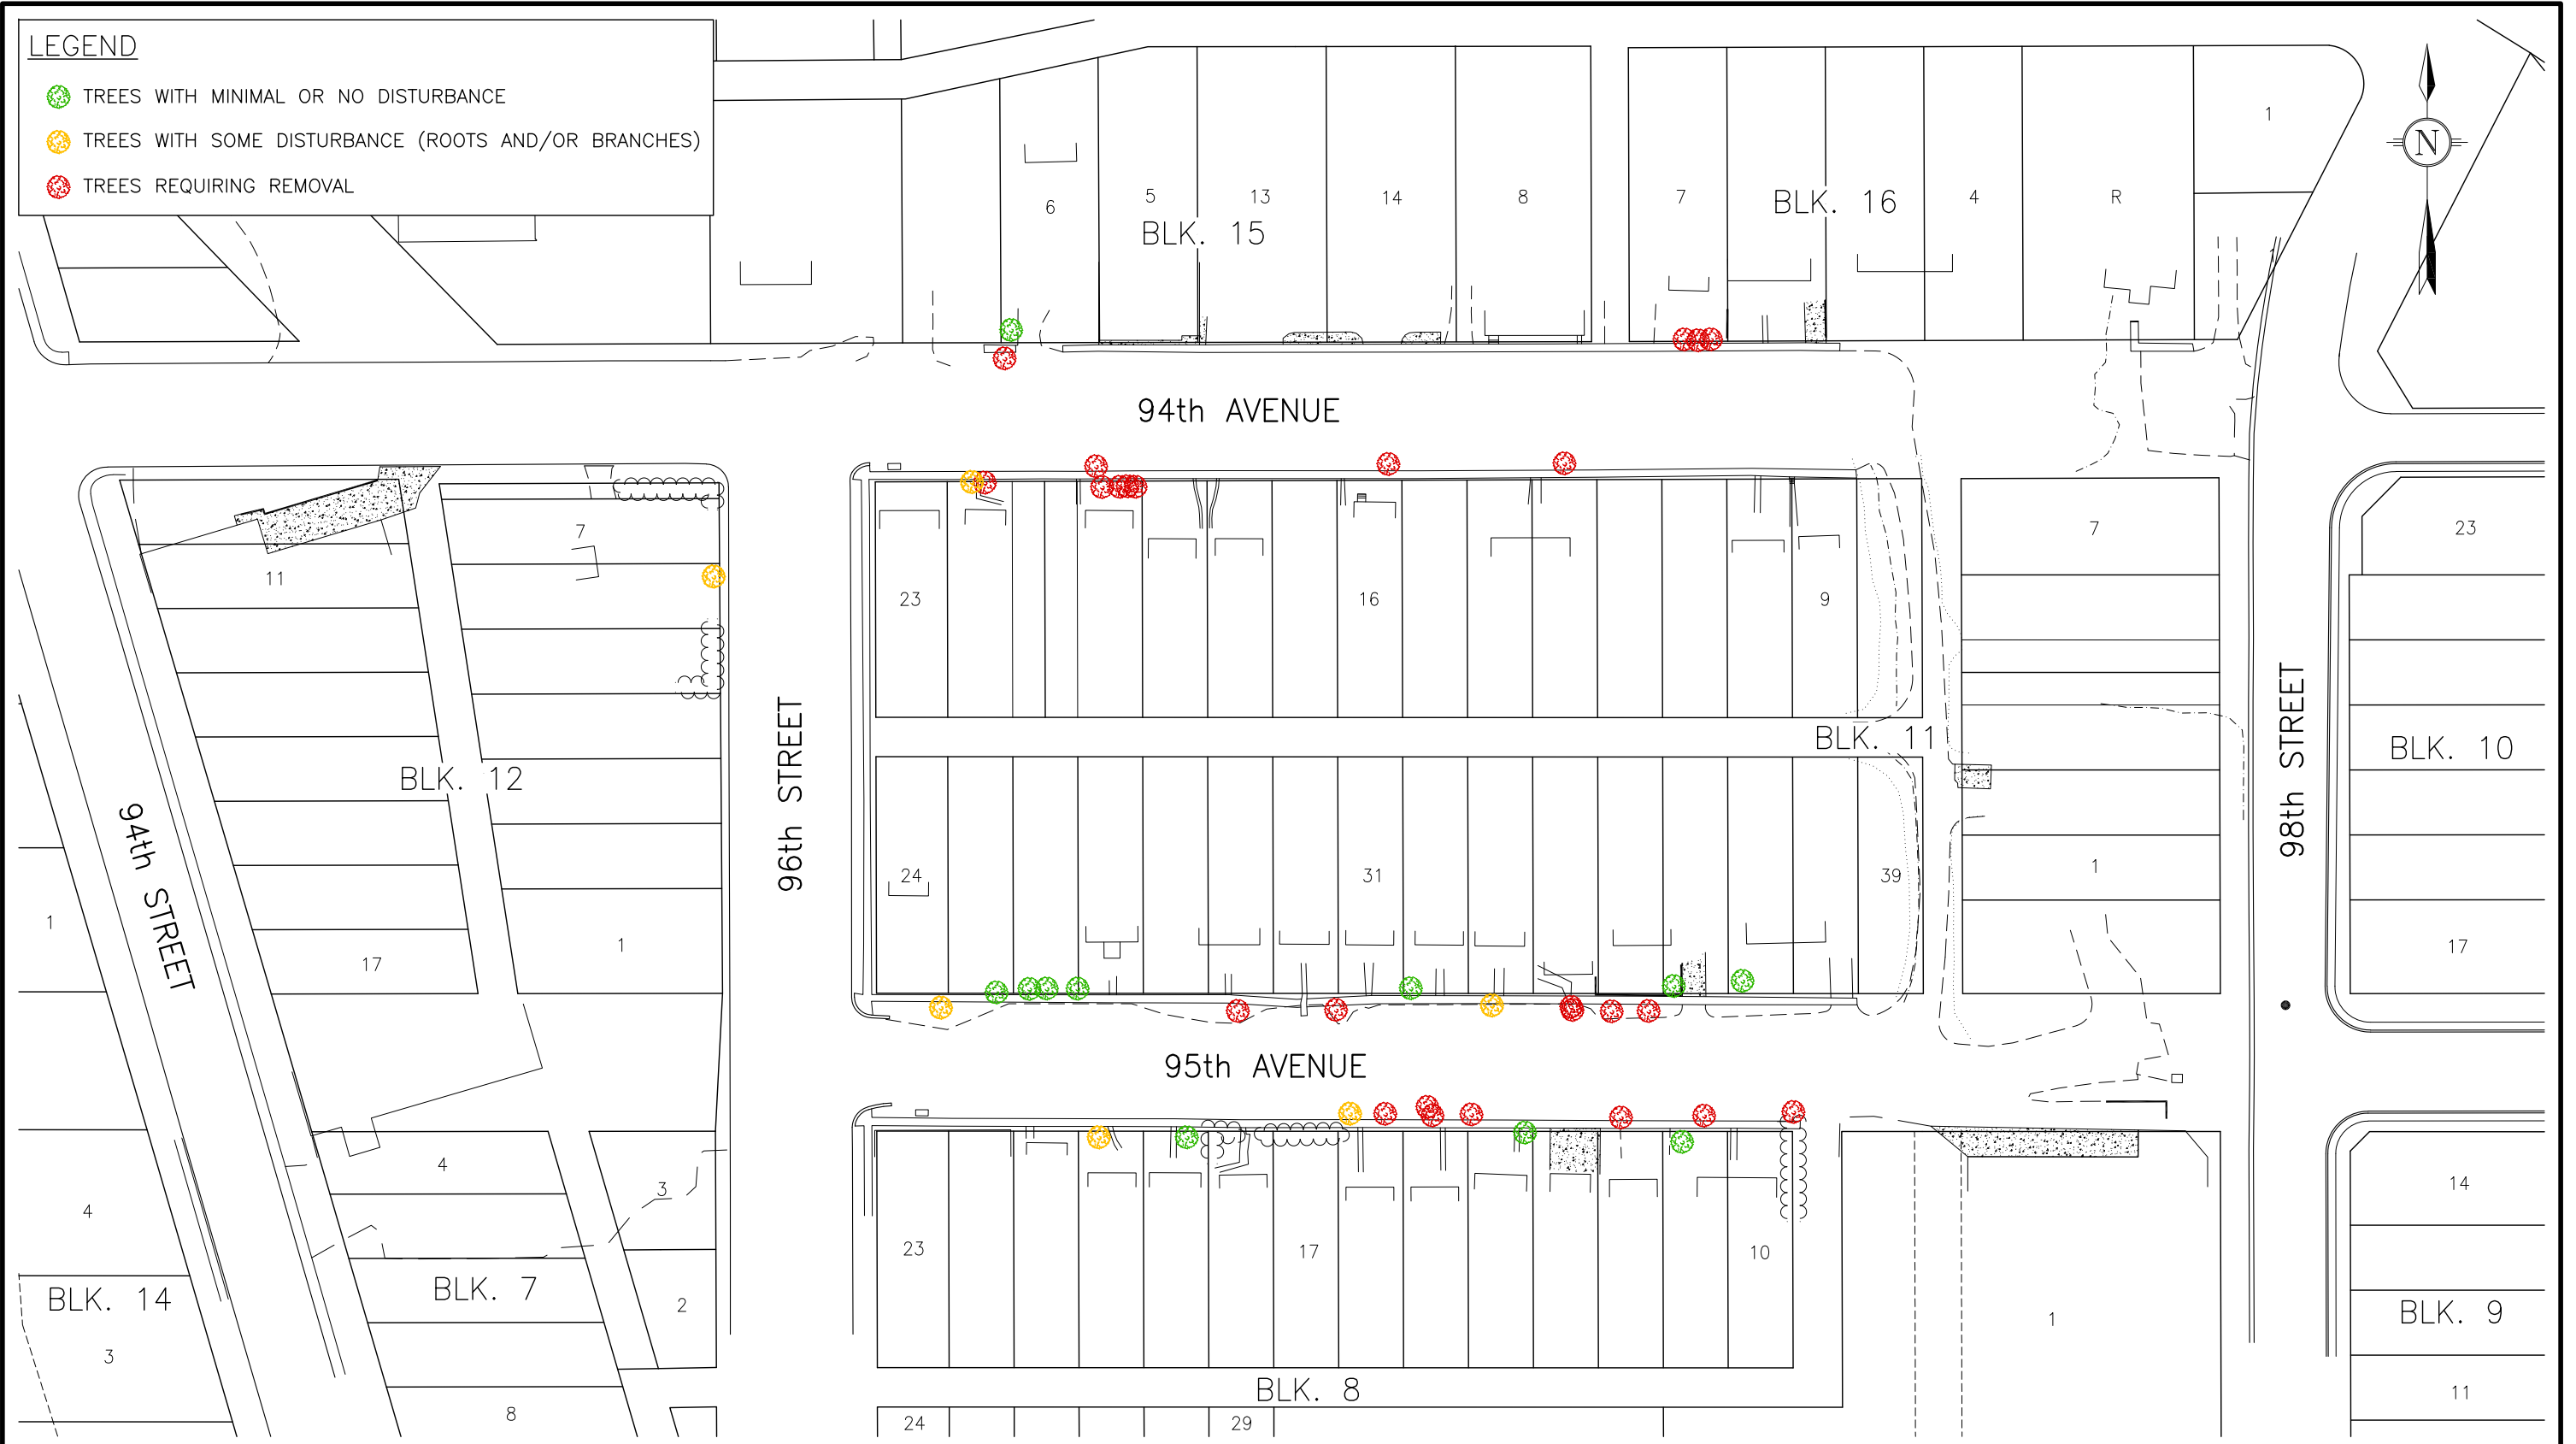


**LEGEND**

-  TREES WITH MINIMAL OR NO DISTURBANCE
-  TREES WITH SOME DISTURBANCE (ROOTS AND/OR BRANCHES)
-  TREES REQUIRING REMOVAL



DESIGN: --  
 DRAWN: K.L.K.  
 DATE: JULY 27, 2020  
 SCALE: 1:1000



CLIENT: TOWN OF PEACE RIVER  
 PROJECT: NEIGHBORHOOD INFRASTRUCTURE RENEWAL – 2021  
 94th & 95th AVENUE; 94th TO 98th STREET  
 TREE REMOVAL PLAN

CLIENT FILE No. N/A  
 VELOCITY FILE No. 170-021  
 SHEET 1 OF 1 REV. 00

THIS DRAWING AND DESIGN IS PROTECTED UNDER COPYRIGHT, AND ANY USE, REPRODUCTION OR REVISION IS STRICTLY PROHIBITED WITHOUT THE WRITTEN PERMISSION OF VELOCITY ENGINEERING INC. THESE DRAWINGS SHOULD NOT BE SCALED. IF BEING USED FOR CONSTRUCTION THE CONTRACTOR MUST CHECK AND VERIFY ALL DIMENSIONS, AND SHALL REPORT ANY DISCREPANCIES OR OMISSIONS PRIOR TO COMMENCEMENT OF ANY WORK.