


NOTES:

1. WATER MAIN TO BE ON OPPOSITE SIDE OF MAIN POWER.
2. PIPE SIZES AND DEPTH VARY.
3. HYDRANTS TO BE INSTALLED ON BRANCH MAINS AT INTERSECTIONS OR BETWEEN WALK PROPERTY LINE.
4. LANDSCAPING MUST NOT COVER POLE BASE.
5. DEPTH OF MAIN POWER, TELEPHONES AND CABLE T.V. TRENCH TO BE MINIMUM 0.9m.
6. DEPTH OF GAS TRENCH TO BE MINIMUM 1.1m WITHIN ROAD R/W.
7. REQUIRE A MINIMUM OF 0.3m VERTICAL SEPARATION BETWEEN POWER AND GAS.
8. MINIMUM OF 1.0m SEPARATION BETWEEN BACK OF WALK AND POWER.
9. GAS MAIN LOCATED ON EASEMENTS.
10. SERVICE BOX FOR POWER, TELEPHONE AND CABLE T.V. TO STRADDLE PROPERTY LINE.
11. PLACE CLAY PLUG IF LANDSCAPING NOT UNDERTAKEN BY ROAD CONTRACTOR.
12. MIN. TREE OFFSET = 1.5m FROM CURB FACE (NO WALK) OR BOULEVARD WALK SAME ALIGNMENT AS STREET LIGHT WHERE APPLICABLE.
13. MONOLITHIC SIDEWALK CURB AND GUTTER ON BOTH SIDES UNLESS OTHERWISE SPECIFIED.
14. CROWNS ARE MEASURED FROM LIP OF GUTTER.
15. ALL DIMENSIONS IN METRES UNLESS OTHERWISE NOTED.

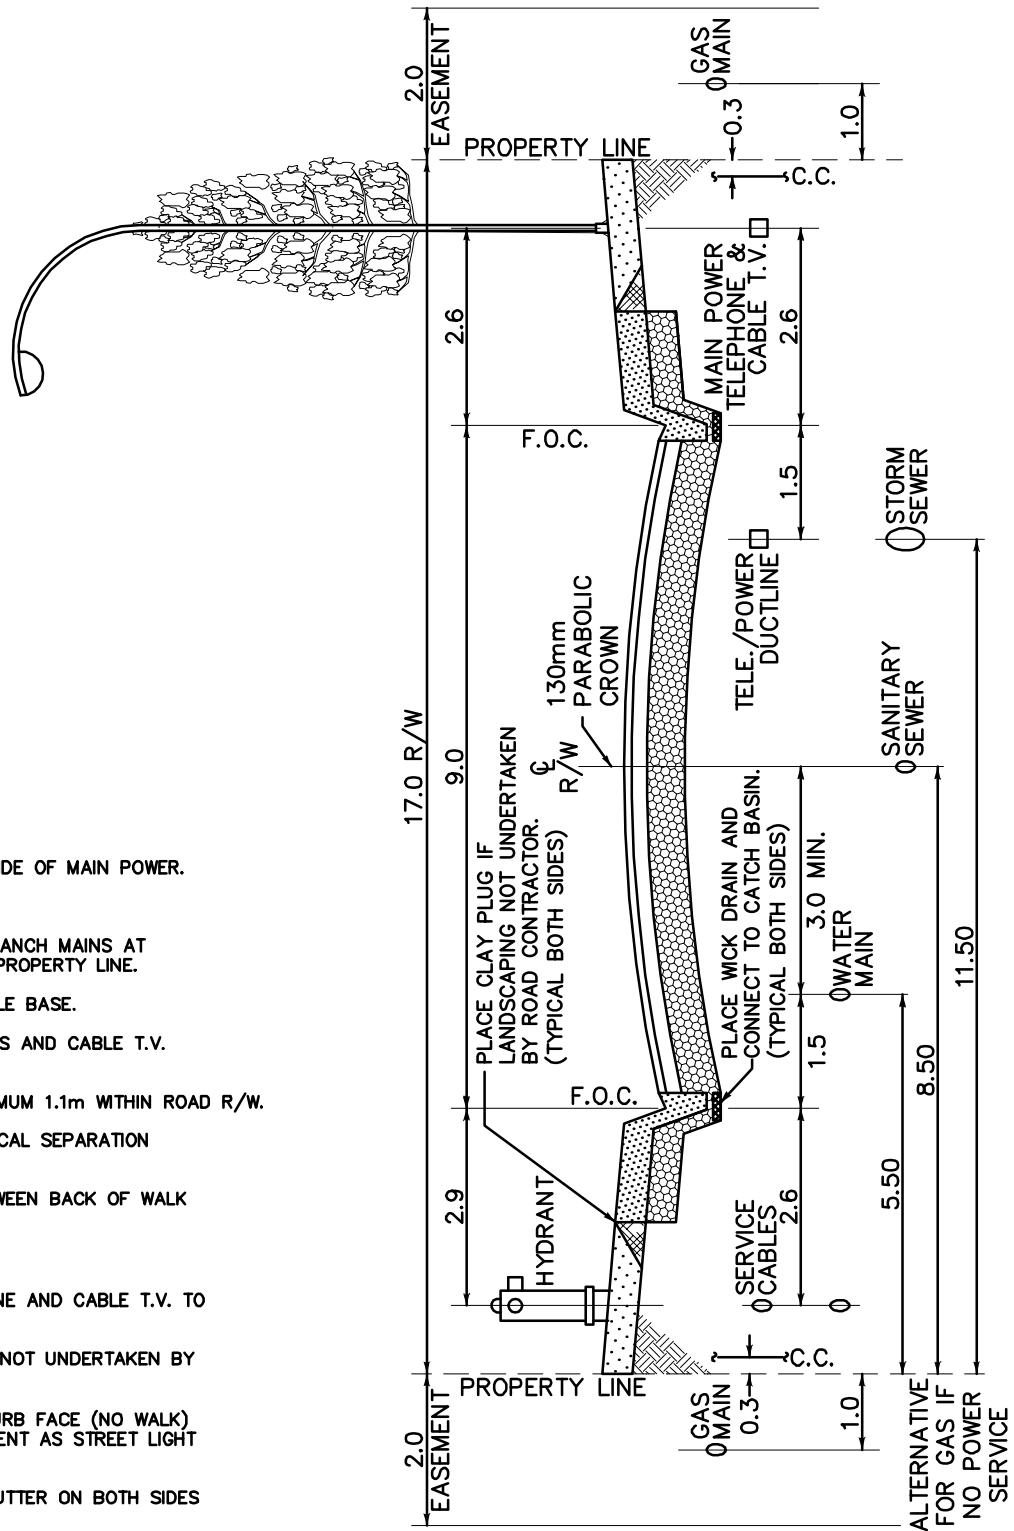

TOWN OF PEACE RIVER


General Municipal Servicing Standards



| | | | | |
|------------------|---------------------|---|--|-------------|
| Rev. | | #99, 11039 78th Avenue Grande Prairie, Alberta 780.814.5880 | UTILITY LOCATION PLAN 9.0m LOCAL RESIDENTIAL | |
| Rev. | | | | |
| Rev. | | | | |
| Rev. | File No.: GP6033068 | Design: | Approved: | Figure 1-01 |
| Date: 2009-04-16 | Drawn: CP | Scale NTS | | |

NOTES:


1. WATER MAIN TO BE ON OPPOSITE SIDE OF MAIN POWER.
2. PIPE SIZES AND DEPTH VARY.
3. HYDRANTS TO BE INSTALLED ON BRANCH MAINS AT INTERSECTIONS OR BETWEEN WALK PROPERTY LINE.
4. LANDSCAPING MUST NOT COVER POLE BASE.
5. DEPTH OF MAIN POWER, TELEPHONES AND CABLE T.V. TRENCH TO BE MINIMUM 0.9m.
6. DEPTH OF GAS TRENCH TO BE MINIMUM 1.1m WITHIN ROAD R/W.
7. REQUIRE A MINIMUM OF 0.3m VERTICAL SEPARATION BETWEEN POWER AND GAS.
8. MINIMUM OF 1.0m SEPARATION BETWEEN BACK OF WALK AND POWER.
9. GAS MAIN LOCATED ON EASEMENTS.
10. SERVICE BOX FOR POWER, TELEPHONE AND CABLE T.V. TO STRADDLE PROPERTY LINE.
11. PLACE CLAY PLUG IF LANDSCAPING NOT UNDERTAKEN BY ROAD CONTRACTOR.
12. MIN. TREE OFFSET = 1.5m FROM CURB FACE (NO WALK) OR BOULEVARD WALK SAME ALIGNMENT AS STREET LIGHT WHERE APPLICABLE.
13. MONOLITHIC SIDEWALK CURB AND GUTTER ON BOTH SIDES UNLESS OTHERWISE SPECIFIED.
14. CROWNS ARE MEASURED FROM LIP OF GUTTER.
15. ALL DIMENSIONS IN METRES UNLESS OTHERWISE NOTED.

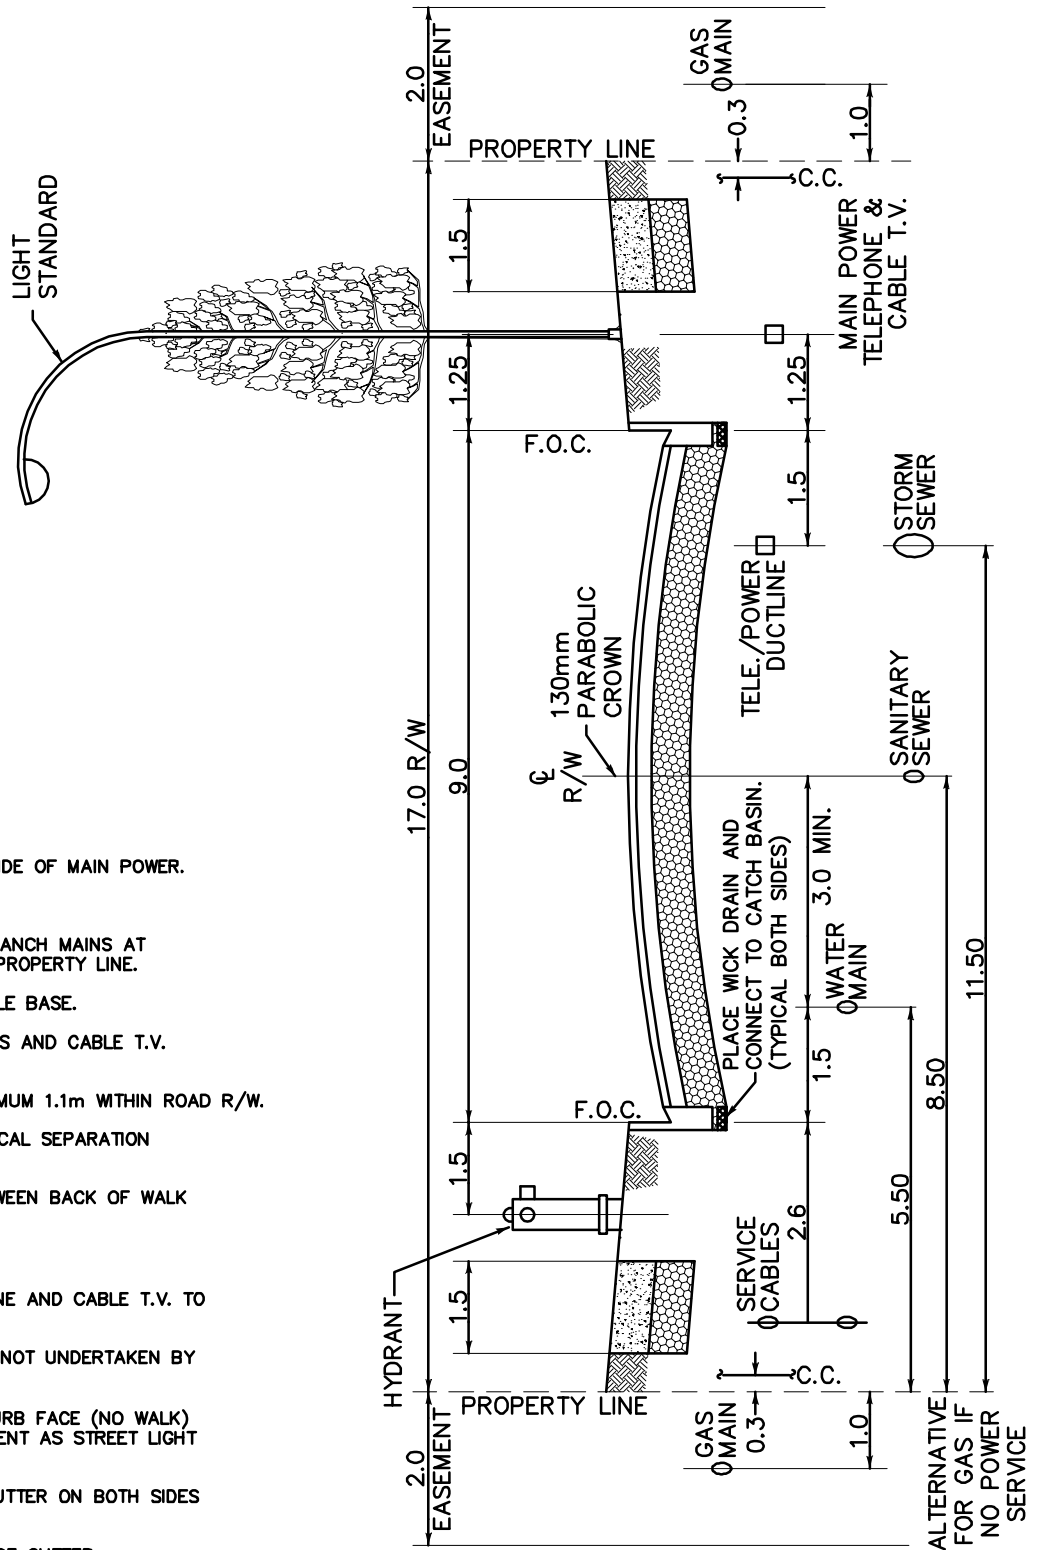


TOWN OF PEACE RIVER

General Municipal Servicing Standards



| | | | | | |
|------|---|---|--|------------|------------|
| Rev. |  | #99, 11039 78th Avenue Grande Prairie, Alberta 780.814.5880 | UTILITY LOCATION PLAN 9.0m LOCAL RESIDENTIAL (BLVD WALK) | | |
| Rev. | | | File No.: GP6033068 | Design: | Approved: |
| Rev. | | | Date: 2009-04-16 | Drawn: JAD | Scale: NTS |

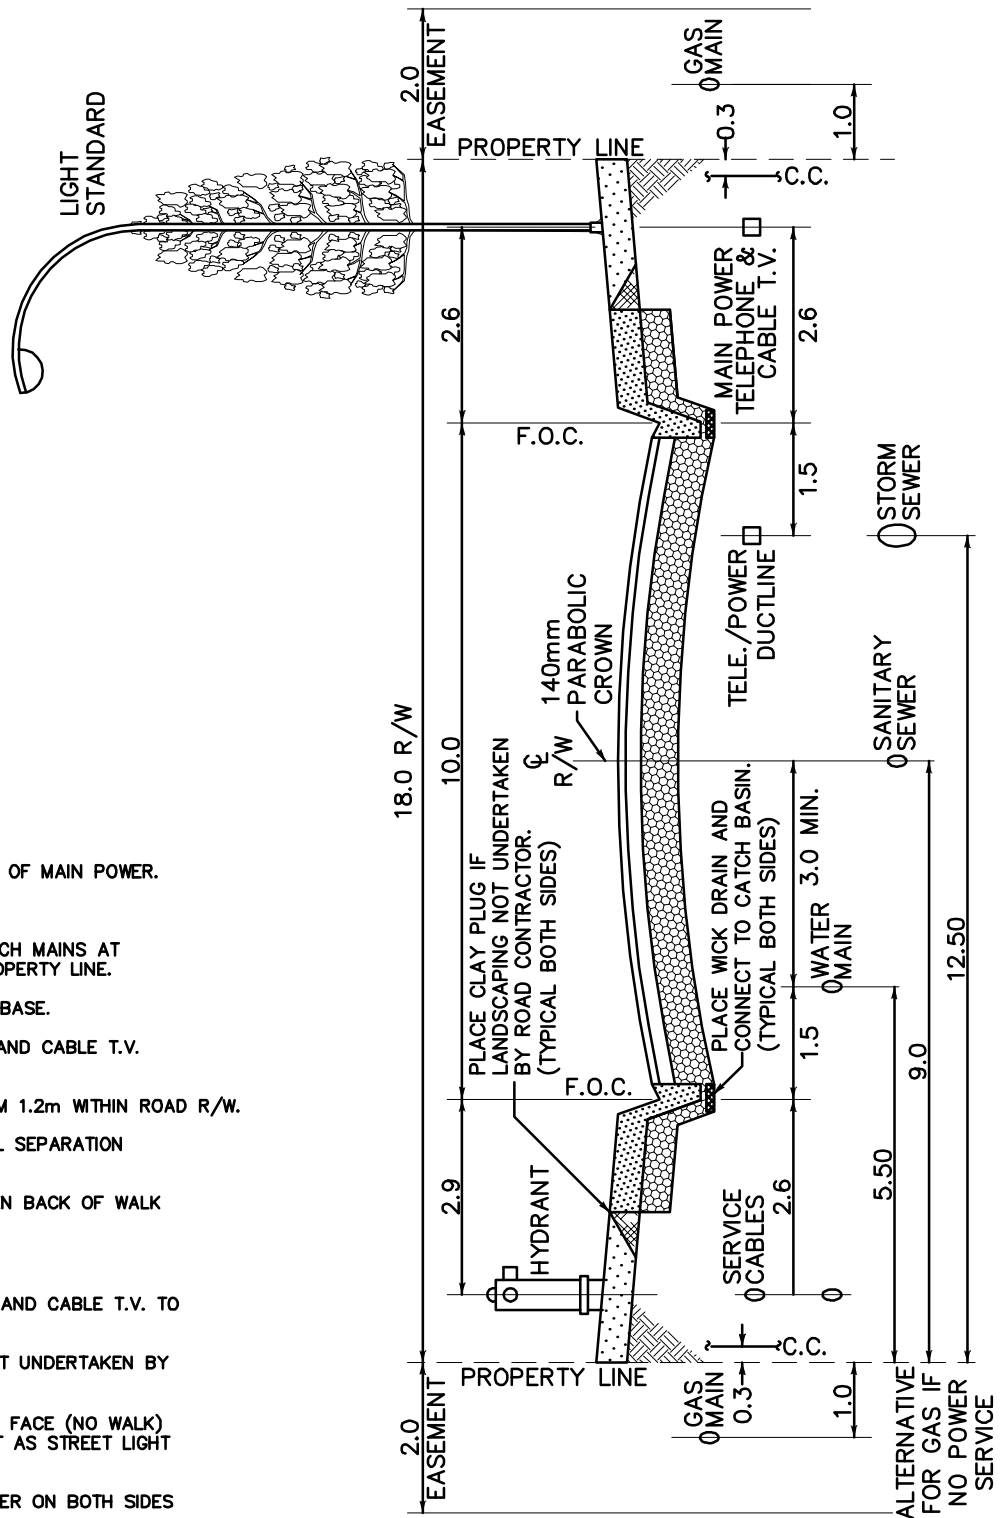

NOTES:


1. WATER MAIN TO BE ON OPPOSITE SIDE OF MAIN POWER.
2. PIPE SIZES AND DEPTH VARY.
3. HYDRANTS TO BE INSTALLED ON BRANCH MAINS AT INTERSECTIONS OR BETWEEN WALK PROPERTY LINE.
4. LANDSCAPING MUST NOT COVER POLE BASE.
5. DEPTH OF MAIN POWER, TELEPHONES AND CABLE T.V. TRENCH TO BE MINIMUM 0.9m.
6. DEPTH OF GAS TRENCH TO BE MINIMUM 1.2m WITHIN ROAD R/W.
7. REQUIRE A MINIMUM OF 0.3m VERTICAL SEPARATION BETWEEN POWER AND GAS.
8. MINIMUM OF 1.0m SEPARATION BETWEEN BACK OF WALK AND POWER.
9. GAS MAIN LOCATED ON EASEMENTS.
10. SERVICE BOX FOR POWER, TELEPHONE AND CABLE T.V. TO STRADDLE PROPERTY LINE.
11. PLACE CLAY PLUG IF LANDSCAPING NOT UNDERTAKEN BY ROAD CONTRACTOR.
12. MIN. TREE OFFSET = 1.5m FROM CURB FACE (NO WALK) OR BOULEVARD WALK SAME ALIGNMENT AS STREET LIGHT WHERE APPLICABLE.
13. MONOLITHIC SIDEWALK CURB AND GUTTER ON BOTH SIDES UNLESS OTHERWISE SPECIFIED.
14. CROWNS ARE MEASURED FROM LIP OF GUTTER.
15. ALL DIMENSIONS IN METRES UNLESS OTHERWISE NOTED.

TOWN OF PEACE RIVER

General Municipal Servicing Standards



| | | | | | |
|------|--|---|--|-----------|------------|
| Rev. | | #99, 11039 78th Avenue Grande Prairie, Alberta 780.814.5880 | UTILITY LOCATION PLAN 10.0m LOCAL RESIDENTIAL (SF MONO WALK) | | |
| Rev. | | | File No.: GP6033068 | Design: | Approved: |
| Rev. | | | Date: 2009-04-16 | Drawn: CP | Scale: NTS |

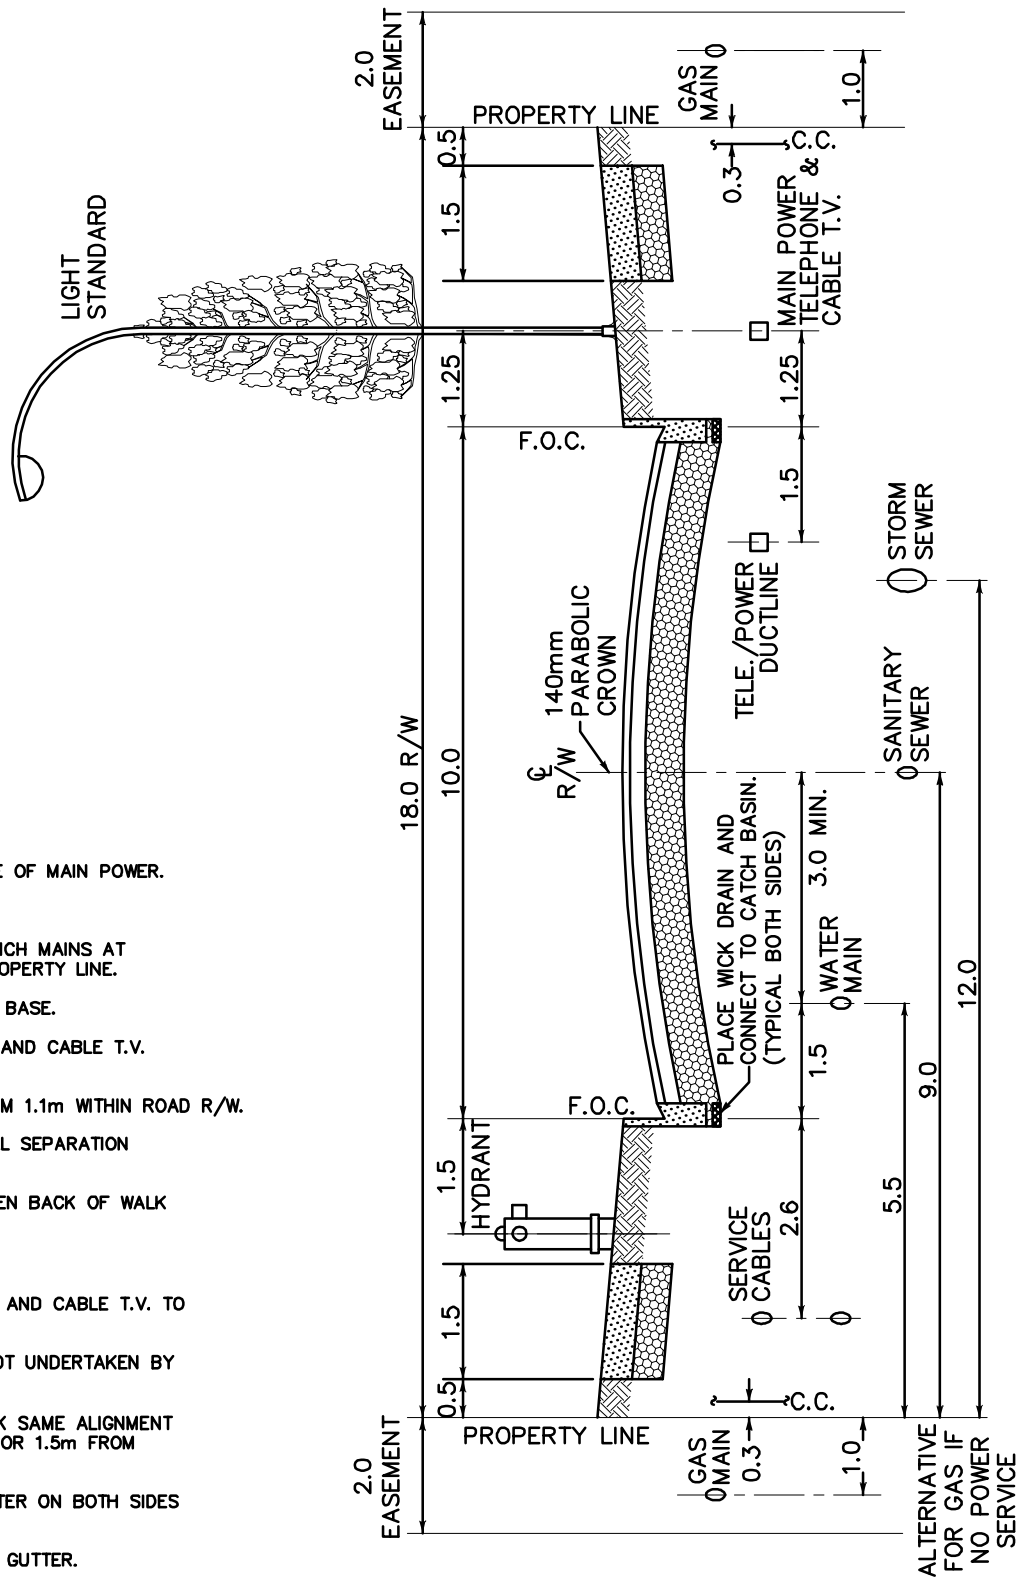

NOTES:

1. WATER MAIN TO BE ON OPPOSITE SIDE OF MAIN POWER.
2. PIPE SIZES AND DEPTH VARY.
3. HYDRANTS TO BE INSTALLED ON BRANCH MAINS AT INTERSECTIONS OR BETWEEN WALK PROPERTY LINE.
4. LANDSCAPING MUST NOT COVER POLE BASE.
5. DEPTH OF MAIN POWER, TELEPHONES AND CABLE T.V. TRENCH TO BE MINIMUM 0.9m.
6. DEPTH OF GAS TRENCH TO BE MINIMUM 1.1m WITHIN ROAD R/W.
7. REQUIRE A MINIMUM OF 0.3m VERTICAL SEPARATION BETWEEN POWER AND GAS.
8. MINIMUM OF 1.0m SEPARATION BETWEEN BACK OF WALK AND POWER.
9. GAS MAIN LOCATED ON EASEMENTS.
10. SERVICE BOX FOR POWER, TELEPHONE AND CABLE T.V. TO STRADDLE PROPERTY LINE.
11. PLACE CLAY PLUG IF LANDSCAPING NOT UNDERTAKEN BY ROAD CONTRACTOR.
12. MIN. TREE OFFSET = BOULEVARD WALK SAME ALIGNMENT AS STREET LIGHT WHERE APPLICABLE OR 1.5m FROM CURB FACE (NO WALK).
13. MONOLITHIC SIDEWALK CURB AND GUTTER ON BOTH SIDES UNLESS OTHERWISE SPECIFIED.
14. CROWNS ARE MEASURED FROM LIP OF GUTTER.
15. ALL DIMENSIONS IN METRES UNLESS OTHERWISE NOTED.

TOWN OF PEACE RIVER


General Municipal Servicing Standards



| | | | | | |
|------|--|---|---|-----------|------------|
| Rev. | | #99, 11039 78th Avenue Grande Prairie, Alberta 780.814.5880 | UTILITY LOCATION PLAN 10.0m LOCAL RESIDENTIAL (BLVD WALK) | | |
| Rev. | | | File No.: GP6033068 | Design: | Approved: |
| Rev. | | | Date: 2009-04-16 | Drawn: CP | Scale: NTS |

NOTES:

1. WATER MAIN TO BE ON OPPOSITE SIDE OF MAIN POWER.
2. PIPE SIZES AND DEPTH VARY.
3. HYDRANTS TO BE INSTALLED ON BRANCH MAINS AT INTERSECTIONS OR BETWEEN WALK PROPERTY LINE.
4. LANDSCAPING MUST NOT COVER POLE BASE.
5. DEPTH OF MAIN POWER, TELEPHONES AND CABLE T.V. TRENCH TO BE MINIMUM 0.9m.
6. DEPTH OF GAS TRENCH TO BE MINIMUM 1.2m WITHIN ROAD R/W.
7. REQUIRE A MINIMUM OF 0.3m VERTICAL SEPARATION BETWEEN POWER AND GAS.
8. MINIMUM OF 1.0m SEPARATION BETWEEN BACK OF WALK AND POWER.
9. GAS MAIN LOCATED ON EASEMENTS.
10. SERVICE BOX FOR POWER, TELEPHONE AND CABLE T.V. TO STRADDLE PROPERTY LINE.
11. PLACE CLAY PLUG IF LANDSCAPING NOT UNDERTAKEN BY ROAD CONTRACTOR.
12. TREE OFFSET SAME ALIGNMENT AS STREET LIGHT WHERE APPLICABLE.
13. 11.5m INDUSTRIAL TO HAVE WALK ON ONE SIDE IF DESIGNATED BUS ROUTE.
14. CROWNS ARE MEASURED FROM LIP OF GUTTER.
15. ALL DIMENSIONS IN METRES UNLESS OTHERWISE NOTED.

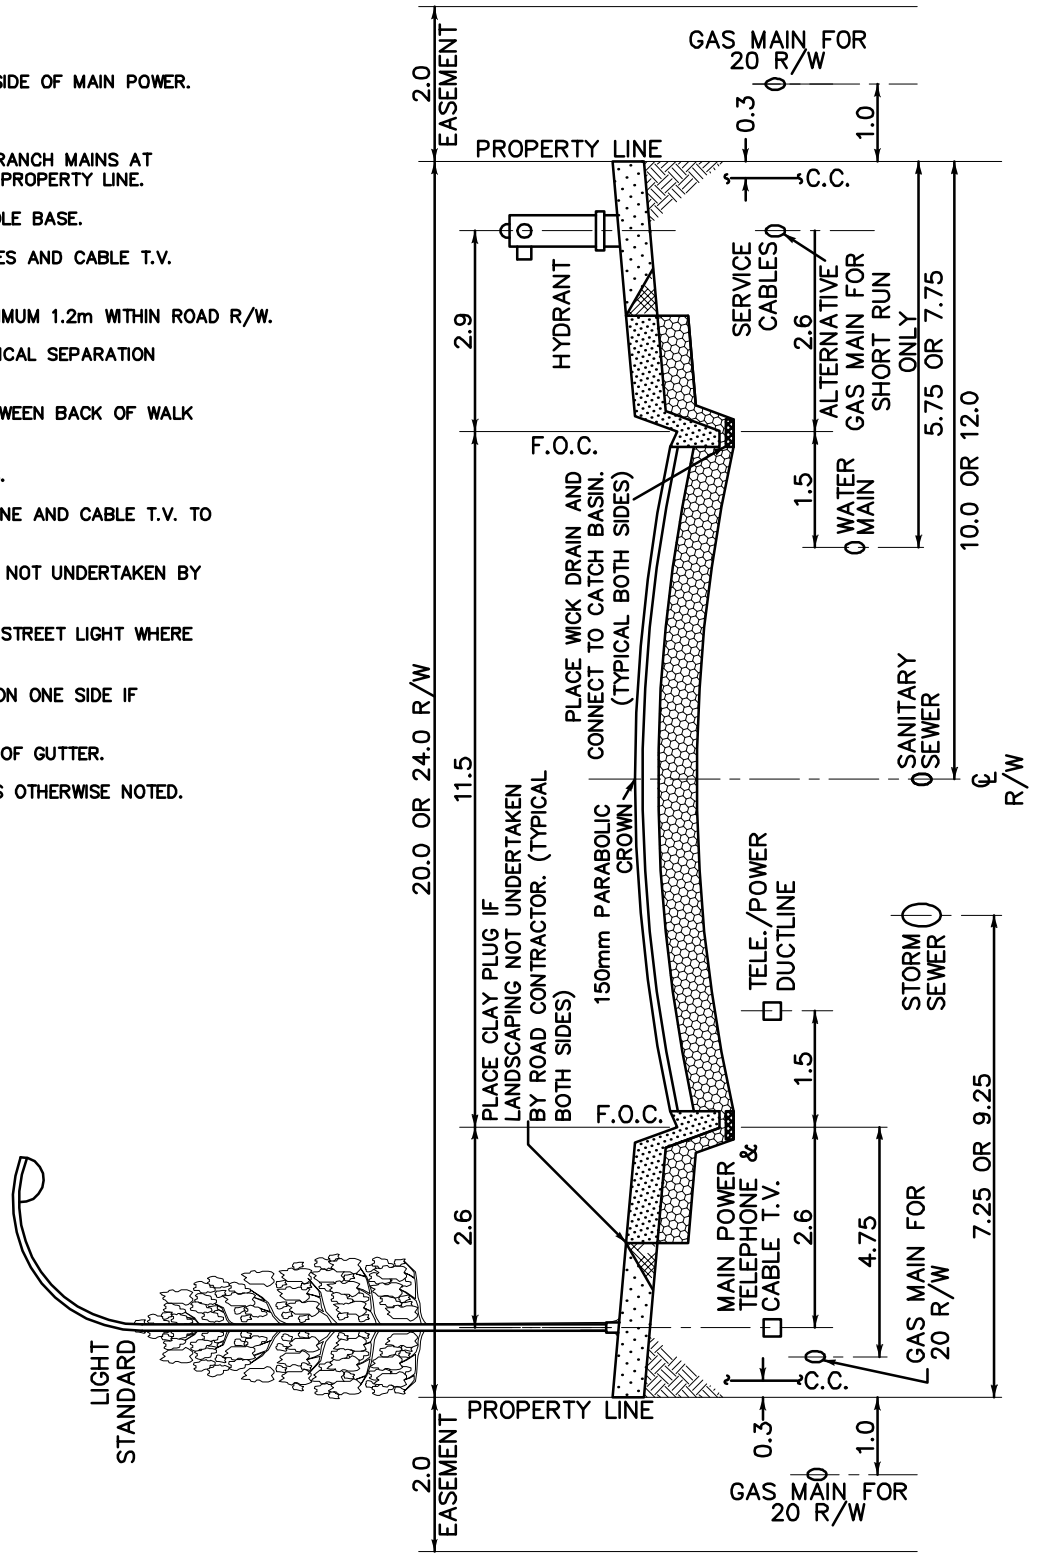


TOWN OF PEACE RIVER

General Municipal Servicing Standards



| | | | | | |
|------|--|---|---|-----------|------------|
| Rev. | | #99, 11039 78th Avenue Grande Prairie, Alberta 780.814.5880 | UTILITY LOCATION PLAN 11.5m COLLECTOR/ LOCAL INDUSTRIAL CURBLINE WALK | | |
| Rev. | | | File No.: GP6033068 | Design: | Approved: |
| Rev. | | | Date: 2009-04-16 | Drawn: CP | Scale: NTS |

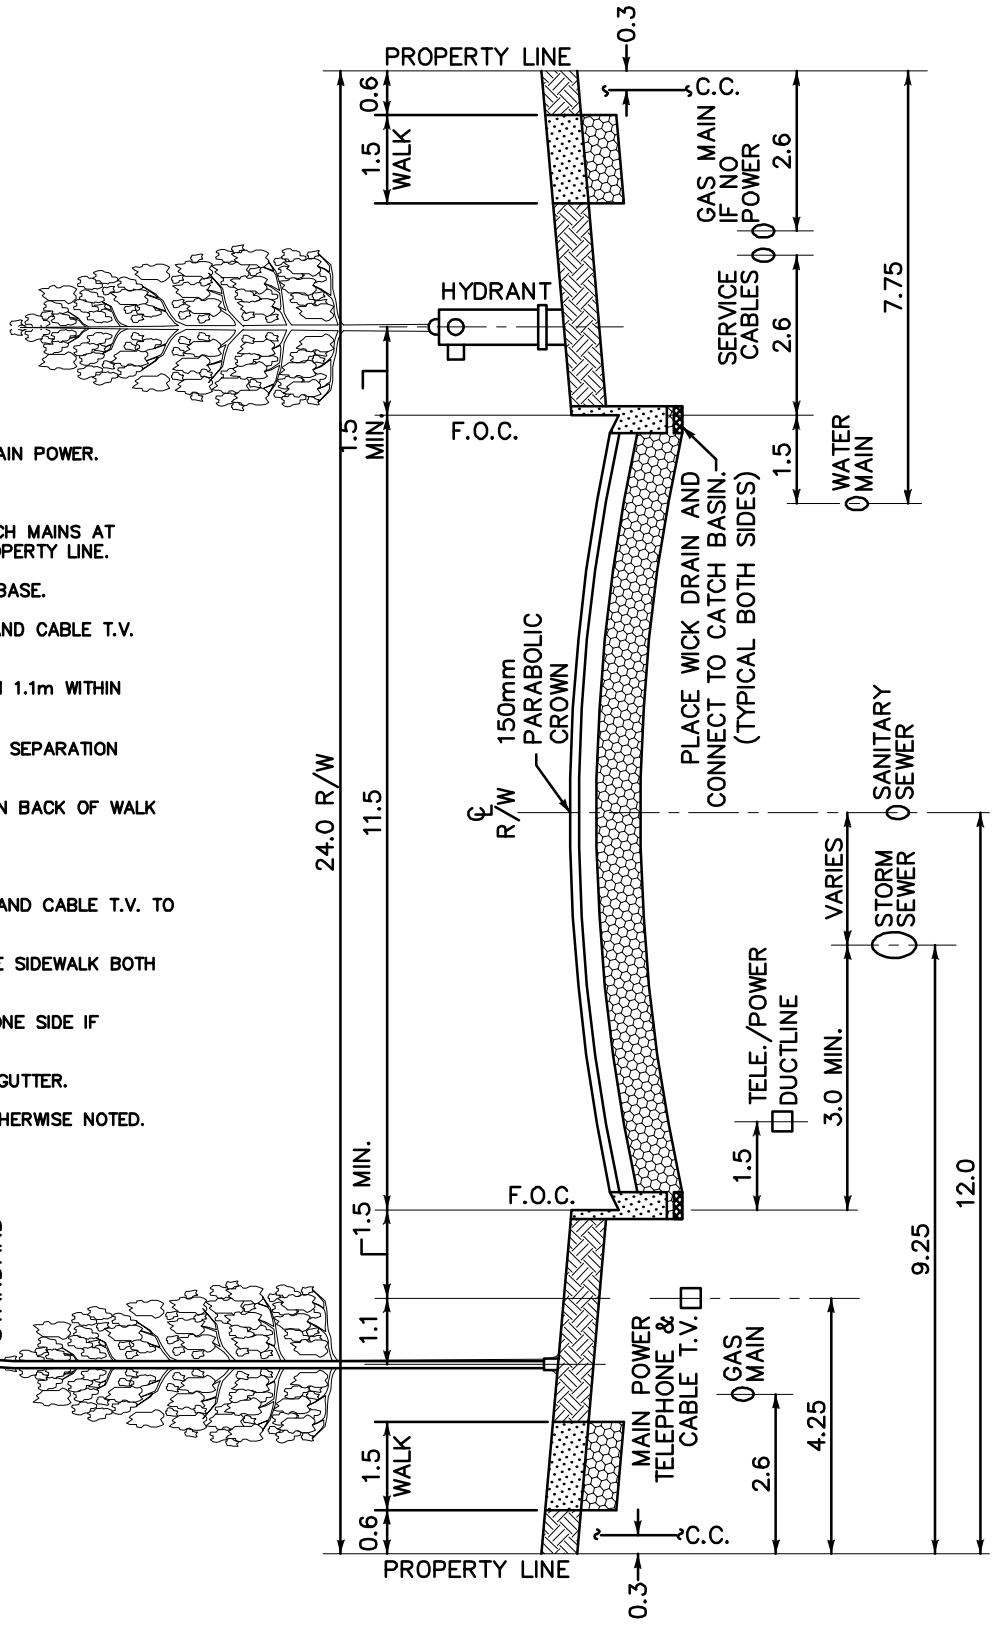



- NOTES:**
1. WATER TO BE ON OPPOSITE SIDE OF MAIN POWER.
 2. PIPE SIZES AND DEPTH VARY.
 3. HYDRANTS TO BE INSTALLED ON BRANCH MAINS AT INTERSECTIONS OR BETWEEN WALK PROPERTY LINE.
 4. LANDSCAPING MUST NOT COVER POLE BASE.
 5. DEPTH OF MAIN POWER, TELEPHONES AND CABLE T.V. TRENCH TO BE MINIMUM 0.9m.
 6. DEPTH OF GAS TRENCH TO BE MINIMUM 1.1m WITHIN ROAD R/W.
 7. REQUIRE A MINIMUM OF 0.3m VERTICAL SEPARATION BETWEEN POWER AND GAS.
 8. MINIMUM OF 1.0m SEPARATION BETWEEN BACK OF WALK AND POWER.
 9. GAS MAIN LOCATED ON EASEMENTS.
 10. SERVICE BOX FOR POWER, TELEPHONE AND CABLE T.V. TO STRADDLE PROPERTY LINE.
 11. 11.5m RESIDENTIAL COLLECTOR TO HAVE SIDEWALK BOTH SIDES UNLESS OTHERWISE SPECIFIED.
 12. 11.5m INDUSTRIAL TO HAVE WALK ON ONE SIDE IF DESIGNATED BUS ROUTE.
 13. CROWNS ARE MEASURED FROM LIP OF GUTTER.
 14. ALL DIMENSIONS IN METRES UNLESS OTHERWISE NOTED.

TOWN OF PEACE RIVER

General Municipal Servicing Standards



| | | | | | |
|------|--|---|---|-----------|------------|
| Rev. | | #99, 11039 78th Avenue Grande Prairie, Alberta 780.814.5880 | UTILITY LOCATION PLAN 11.5m COLLECTOR/LOCAL INDUSTRIAL BOULEVARD WALK | | |
| Rev. | | | File No.: GP6033068 | Design: | Approved: |
| Rev. | | | Date: 2009-04-16 | Drawn: CP | Scale: NTS |

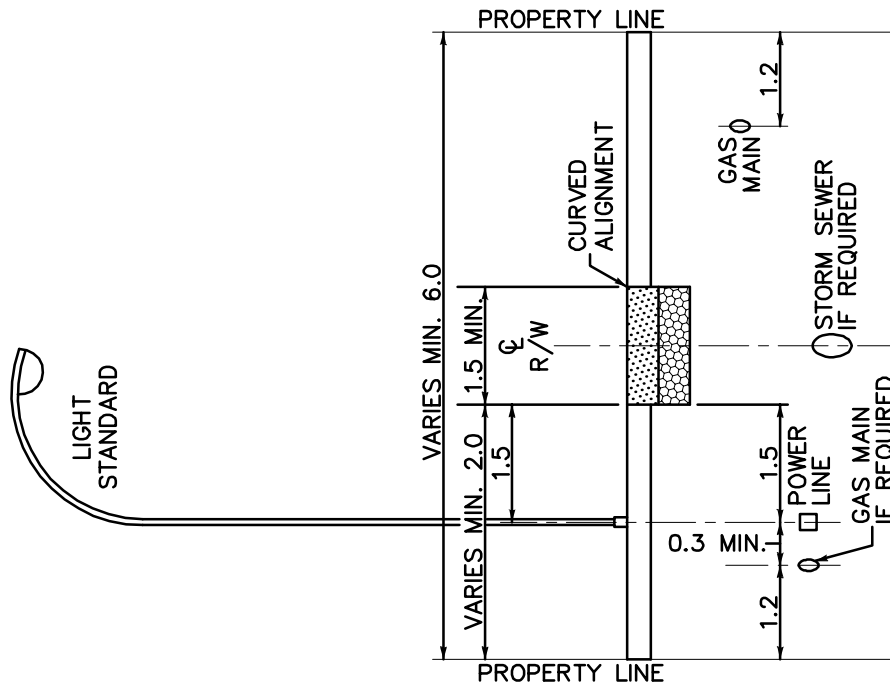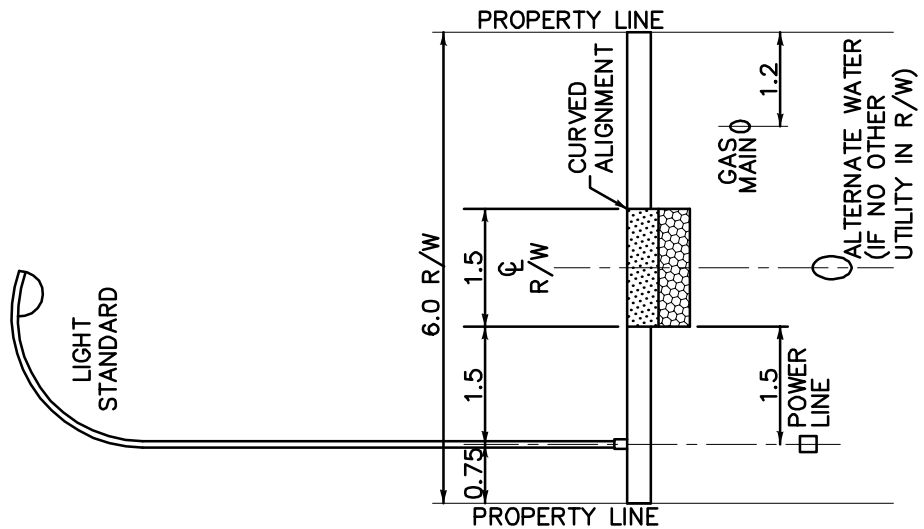


NOTES:

1. MAJOR WALK LOCATION VARIES IN R/W.
2. MINOR WALK LOCATION GENERALLY ON CENTER LINE.
3. LANDSCAPING MUST NOT COVER POLE BASES.
4. DEPTH OF POWER TRENCH TO BE APPROXIMATELY 0.9m.
5. DEPTH OF GAS TRENCH TO BE MINIMUM 1.1m.
6. REQUIRE A MINIMUM OF 0.3m VERTICAL SEPARATION BETWEEN POWER AND GAS.
7. REQUIRE MINIMUM 3.0m HORIZONTAL SEPARATION BETWEEN STORM SEWER AND POWER.
8. ALL DIMENSIONS IN METRES UNLESS OTHERWISE NOTED.

TOWN OF PEACE RIVER

General Municipal Servicing Standards



| | | | | |
|------------------|---|---|---|---------|
| Rev. |  | #99, 11039 78th Avenue Grande Prairie, Alberta 780.814.5880 | UTILITY LOCATION PLAN WALKWAYS | |
| Rev. | | | | |
| Rev. | | | File No.: GP6033068 | Design: |
| Date: 2009-04-16 | Drawn: CP | Scale NTS | | 1-07 |